


cuadro de superficies		
DESCRIPCIÓN	SUP. ÚTIL	S. CONSTRUIDA
VIVIENDA	108.79 m²	134.69 m²
PLANTA BAJA	108.79 m²	134.69 m²
vestibulo	6.18 m²	
estai-comedor	32.44 m²	
cocina	11.44 m²	
lavanderia-despensa	7.12m²	
distribuidor	3.90 m²	
dormitorio 1	14.24 m²	
dormitorio 2	13.21 m²	
dormitorio 3	10.39 m²	
baño 1	4.87 m²	
baño 2	5.00 m²	
Z. EXTER.	21.78 m²	21.96 m²
tendedero	1.59 m²	1.77 m²
acceso	3.31 m²	
porche	16.88 m²	
TRASTERO	10.28 m²	12.13 m²
trastero	10.28 m²	
TOTAL	140.86 m²	168.78 m²
TOTAL SUP. OCUPADA		168.78 m²



PLANTA BAJA
ESCALA 1/200

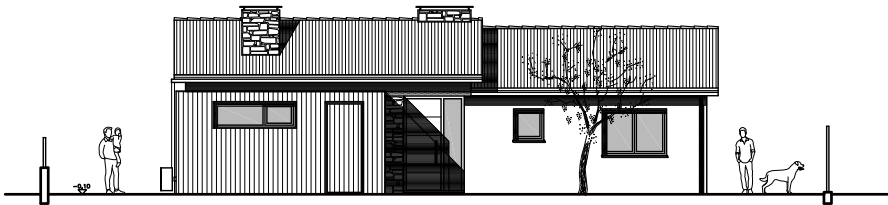


ALZADO NORESTE
ESCALA 1/200



ALZADO SUROESTE
ESCALA 1/200



ALZADO SURESTE
ESCALA 1/200

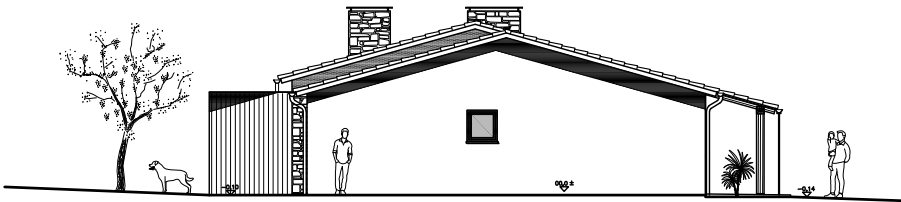

ALZADO NOROESTE
ESCALA 1/200